

Bu levar 30

EVENTOS & PRODUCCIONES





CONTENT

Building

Venue

About us

Venue details

Formats

Technical details

Additional services

Gallery

BUILDING

At number 30 Gran Vía Street, a sumptuous building has stood since 1924, the work of Teodoro Anasagasti and his father-in-law José López Sallaberry, also the architects of the well-known Paris-Madrid building, which still today harmoniously combines the classical with the contemporary.

The building belongs to the second section of Madrid's Gran Vía, then called Bulevar Pi y Maragall.

It is a set of three united buildings, a symbol of the culture and power of the time. It stands out for its large dark blue windows and its triple arched entrance at street level.





ARCHITECTURE

Bulevar30 presents us with a 150 square meter floor plan basing its contemporary lines on the High-Tech architectural movement, a style that predominated in the 1970s.


The windows and views are a clear example of the movement that revolutionized the construction of buildings, revitalizing space through industrial materials.

Its thirteen floors offer the viewer 360-degree views of Madrid's main artery: the Gran Vía.

THE VENUE

Bulevar30 is located on Madrid's main thoroughfare, at ground level: an open-plan, multidisciplinary event space open to anyone who wants to enjoy an exclusive and distinctive atmosphere.

From the thirteenth floor, the glass window that envelops a space of 150 square meters offers a panoramic view of the capital without architectural barriers.

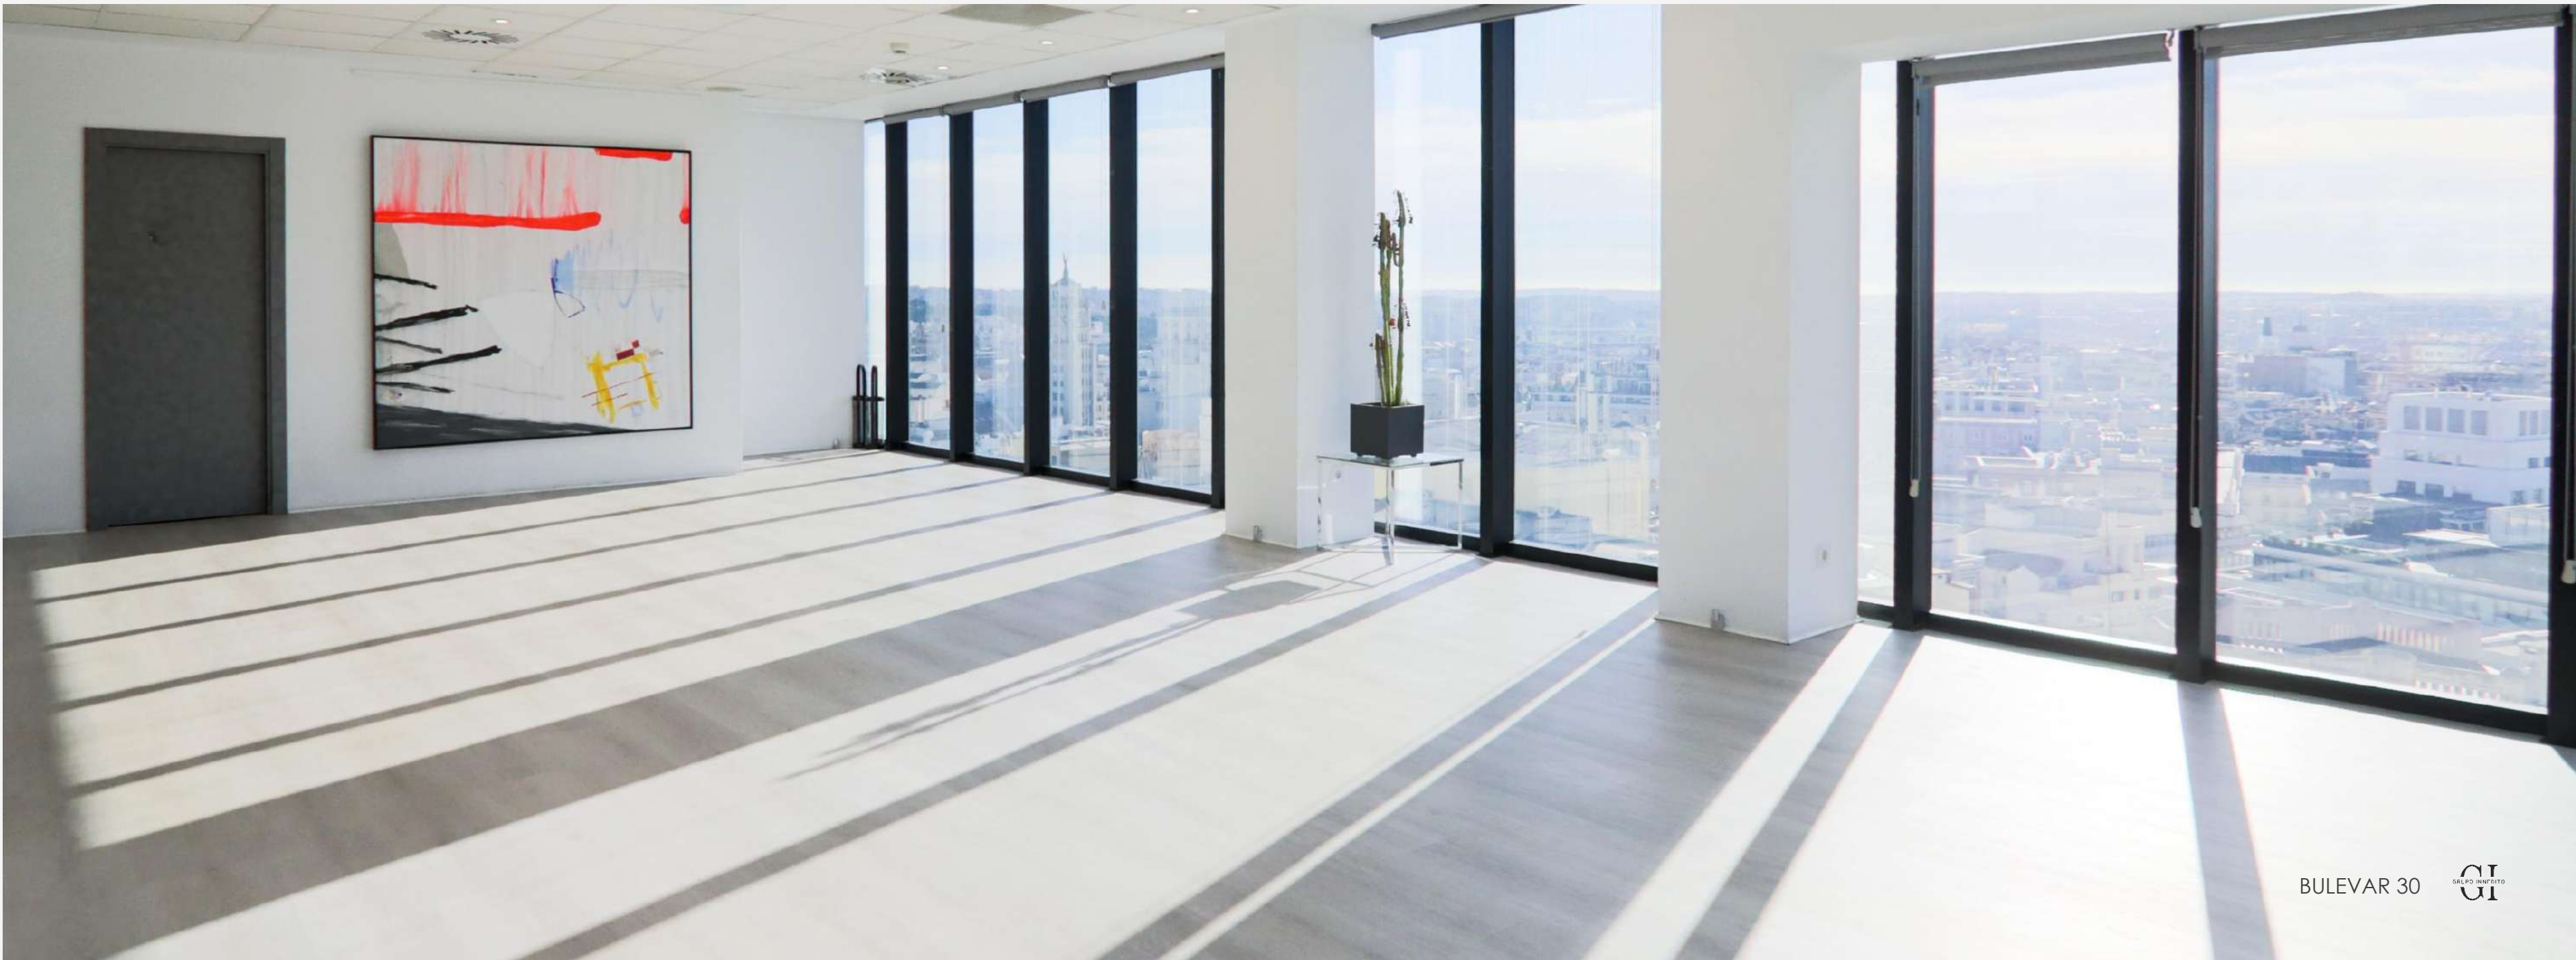



ABOUT US

We organize all types of events and corporate actions, adapting the space to the needs and desires of our clients' proposals.

We offer premium advice, including comprehensive support throughout the development and execution of the same.



VENUE DETAILS

150 square meters

Max capacity 60 ppl at the same time*

Office

W.C.

WI-FI

*(including all staff in this figure: waiters, agency, room staff, technicians, etc.).

BULEVAR 30



FORMATS

Theater 50 ppl

Classroom shape 30 ppl

Imperial 20 ppl

U format 25 ppl

Cabaret* 40 ppl

Semicircle 30 ppl


*Quote needed





THEATER



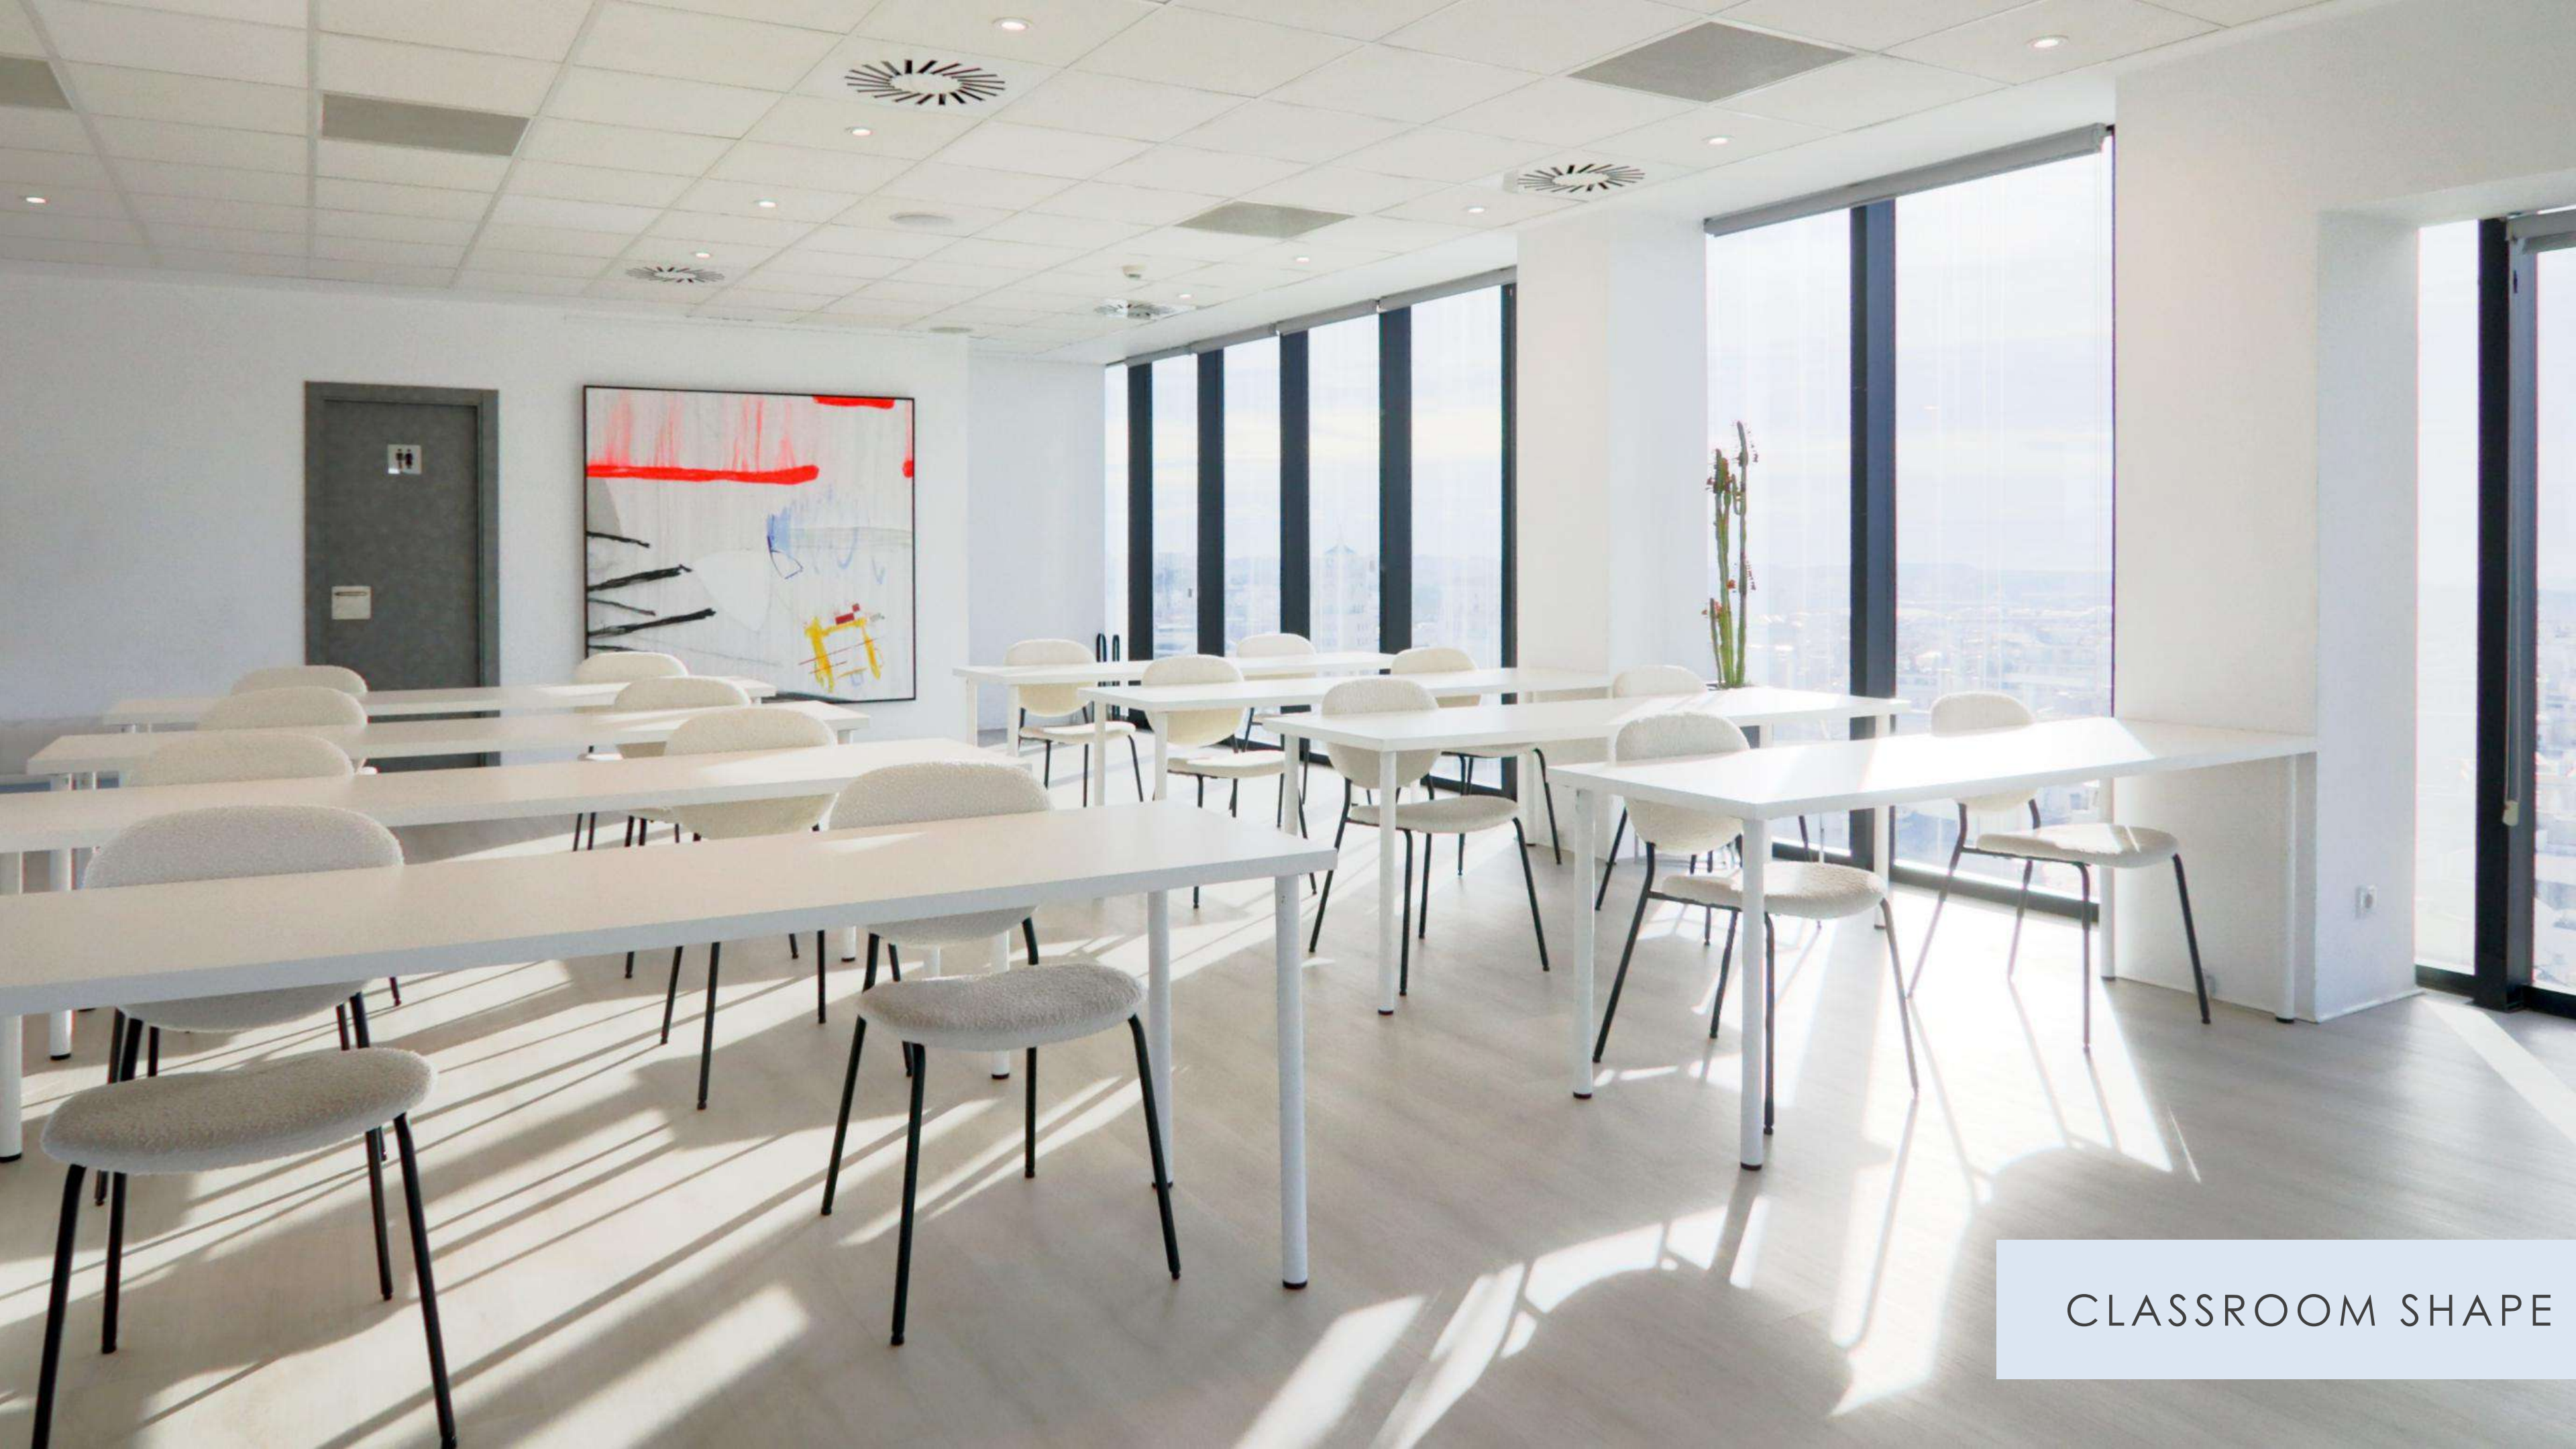

CLASSROOM SHAPE





IMPERIAL





U FORMAT





CABARET





SEMICIRCLE



SPEAKERS FORMAT I



SPEAKERS FORMAT II

TECHNICAL DETAILS*

1 TV Full HD 86"

2 TV Full HD 65"

Microphones

HDMI Universal cable

HDMI Connection

Integrated sound system





ADDITIONAL SERVICES*

Catering service

Hostess services

Audiovisual technicians

Extra TVs

Sound system

Videoconferences

Streaming

Simultaneous translation

Parking

Visual merchandising

*Quote needed



GALLERY

Venue

Furniture

Street views

Floor plan










SALIDA EMERGENCIA






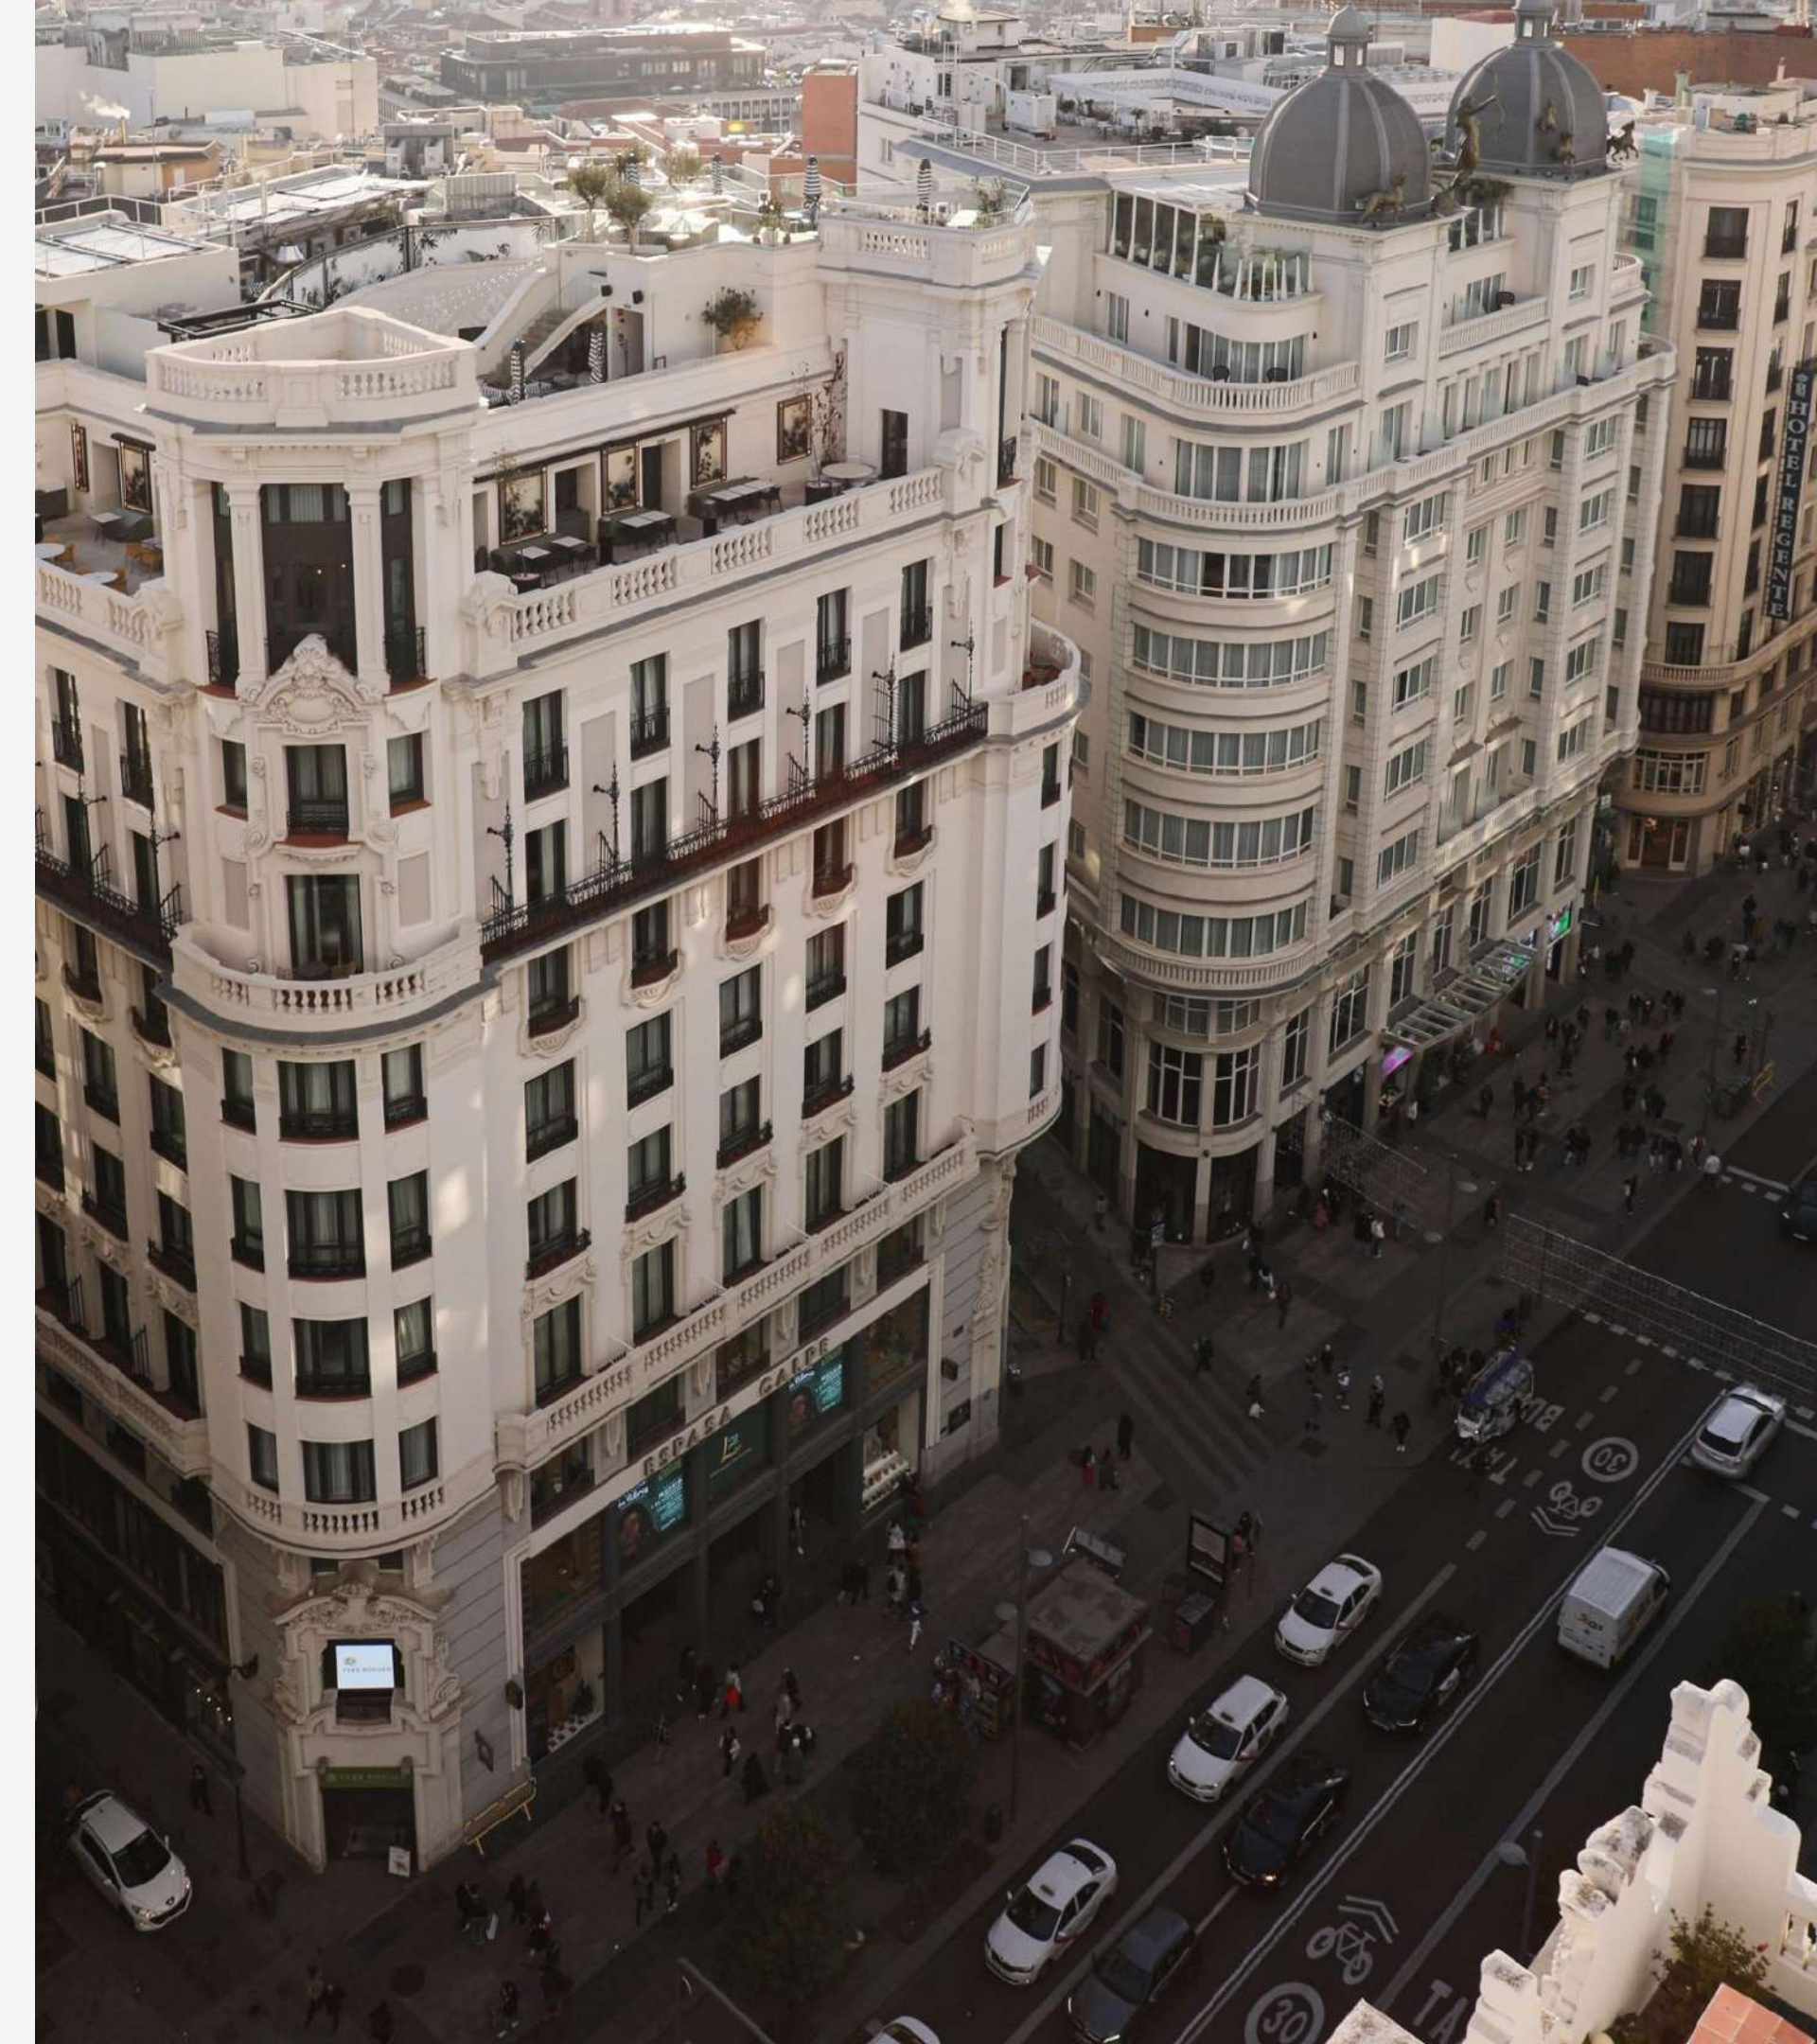





CALLE GRAN VIA

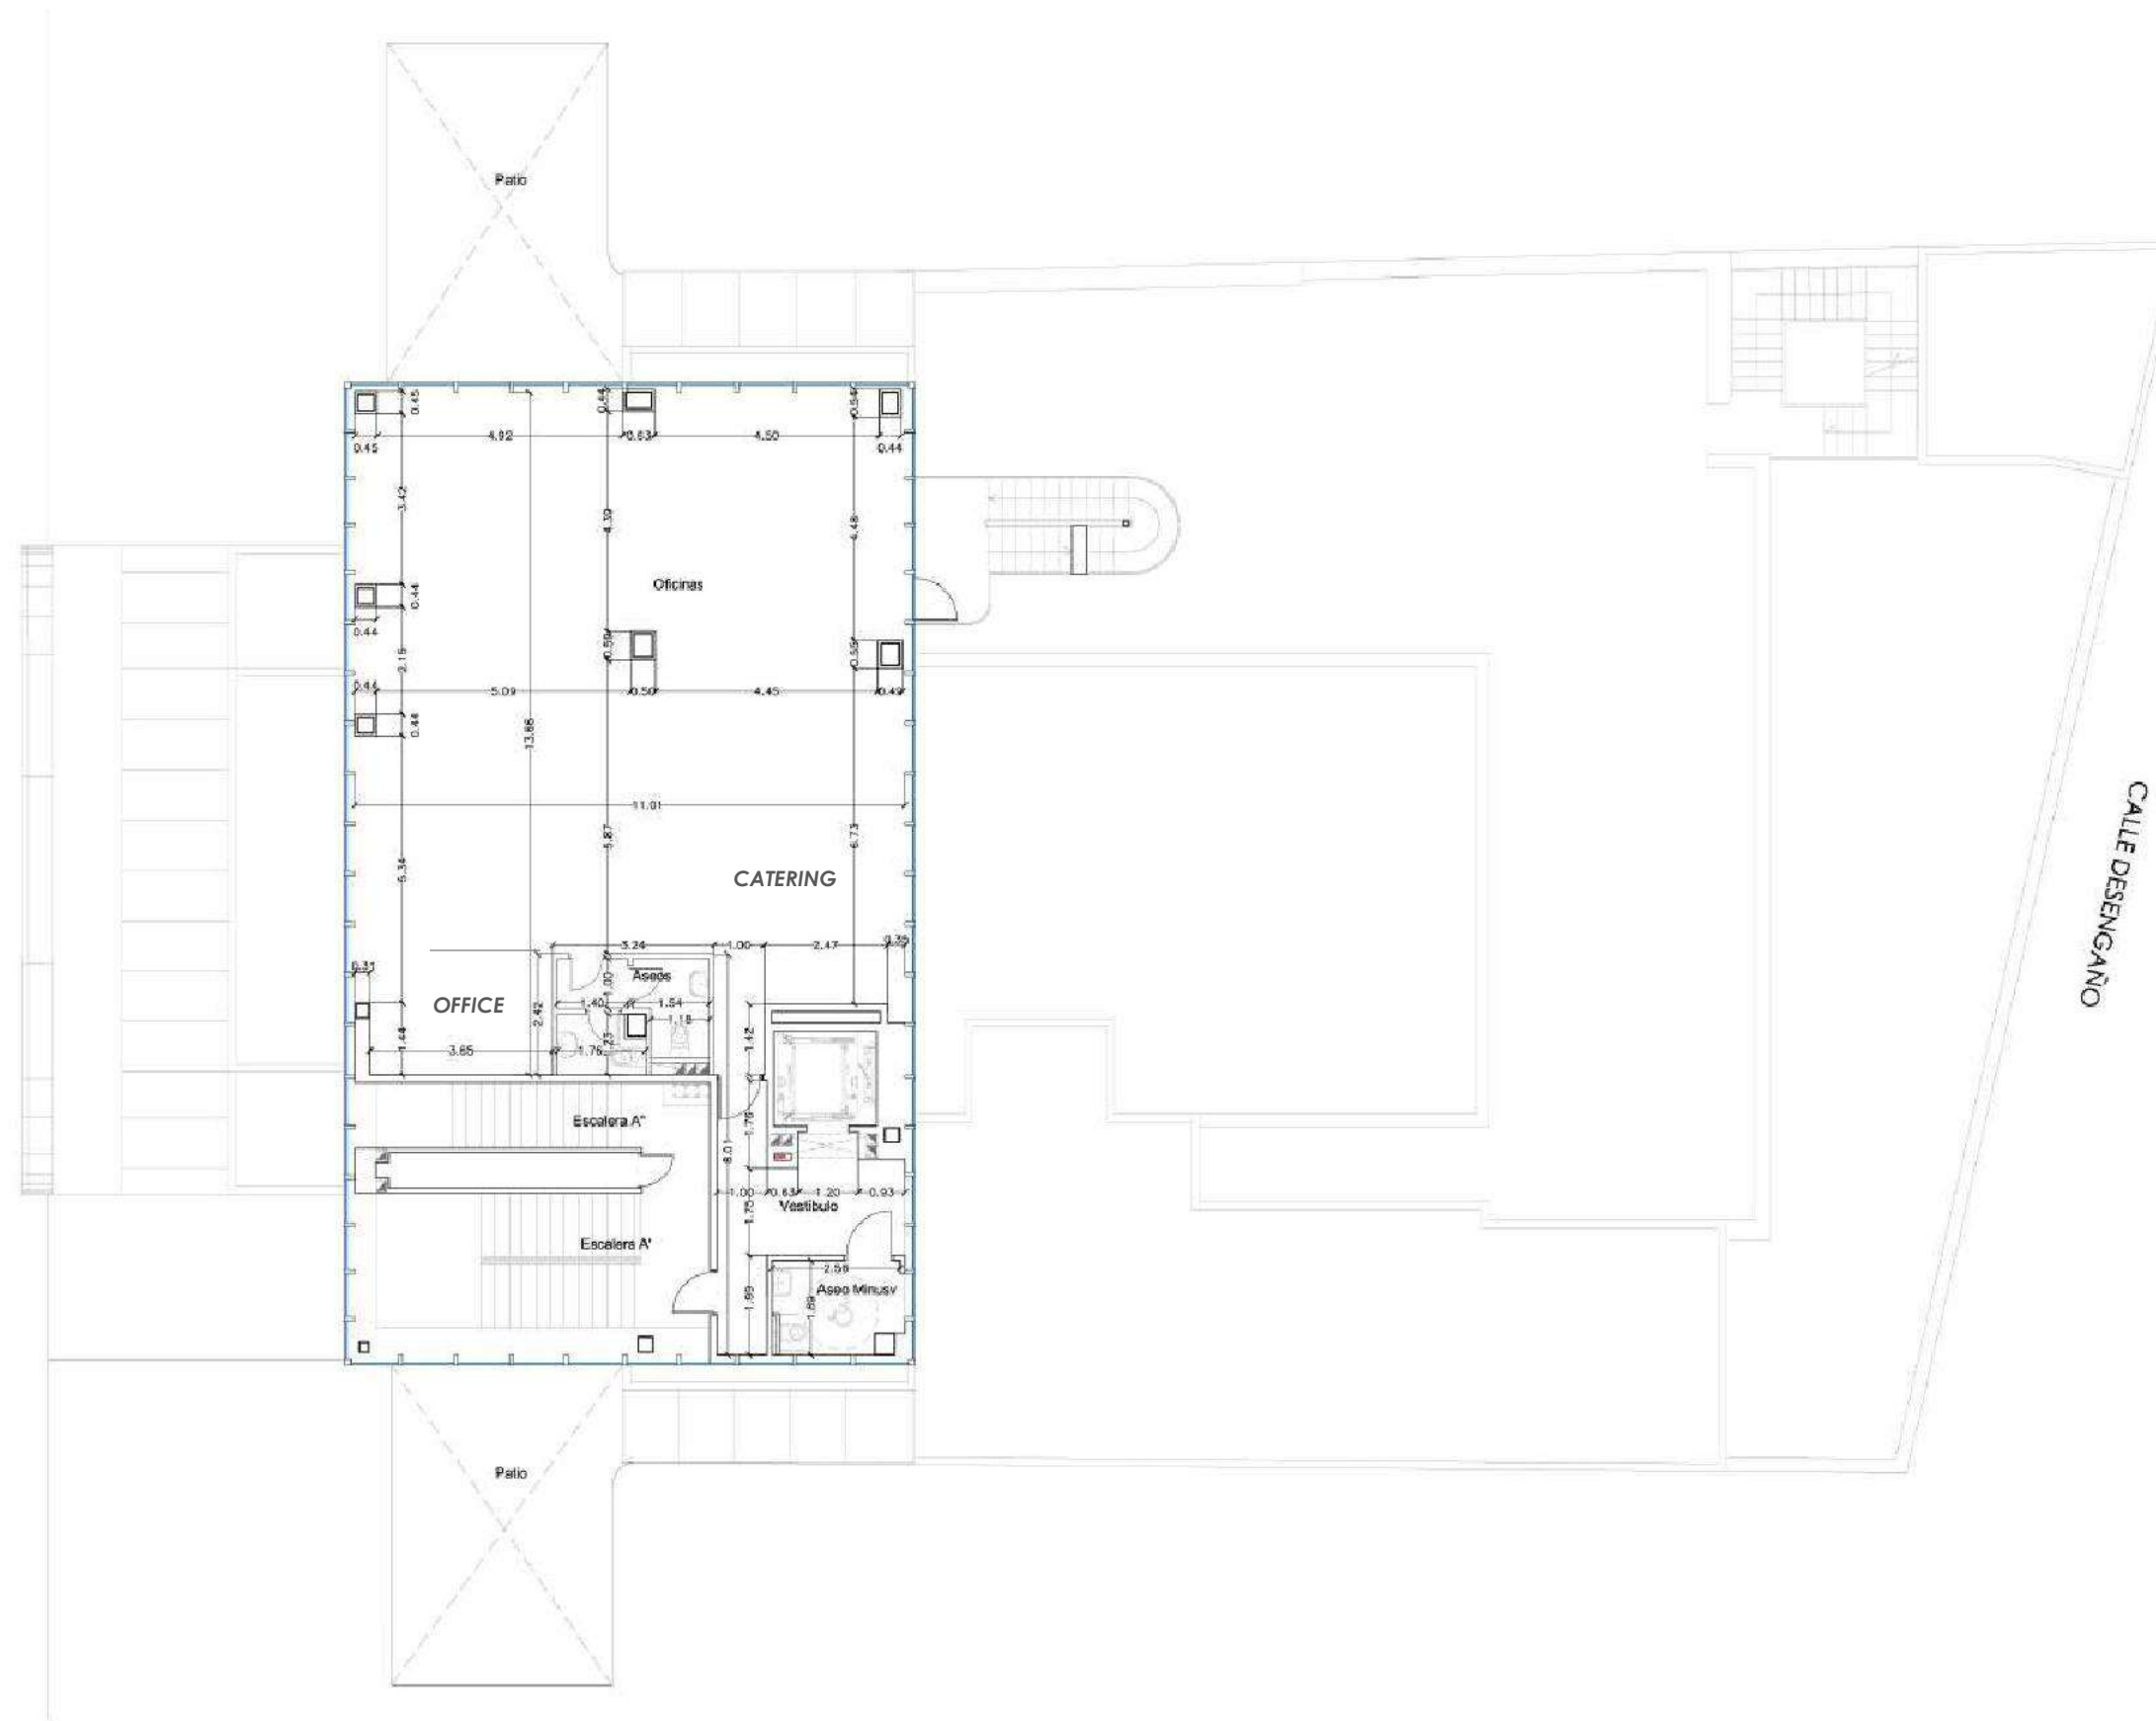

CALLE DESENGAÑO

Modificación de instalaciones generales con obras exteriores, de conservación y acondicionamiento puntual, para edificio sin cambio de uso terciario oficinas. PROYECTO EJECUCION		CONFORME EL CLIENTE	CONFORME E
		<i>[Firma]</i> Firma Cliente	<i>[Firma]</i> CARMEN RICO DE Q
LOCALIZACION	NOMBRE DE PLANO	FECHA	Nº PL
Calle Gran Vía, 30 MADRID (Madrid)	PLANTA 13ª ESTADO REFORMADO Cotas	Enero 2011	ER
		ESCALA	
		1/100	



Grupo Inedito

El cielo de Madrid

 www.bulevar30.com

 +34 603 706 181

 C/ Gran Vía, 30 Planta 13 (28013)